


SCHEMATIC DIAGRAM OF DRIP/POROUS/DRIPTAPE IRRIGATION SYSTEM

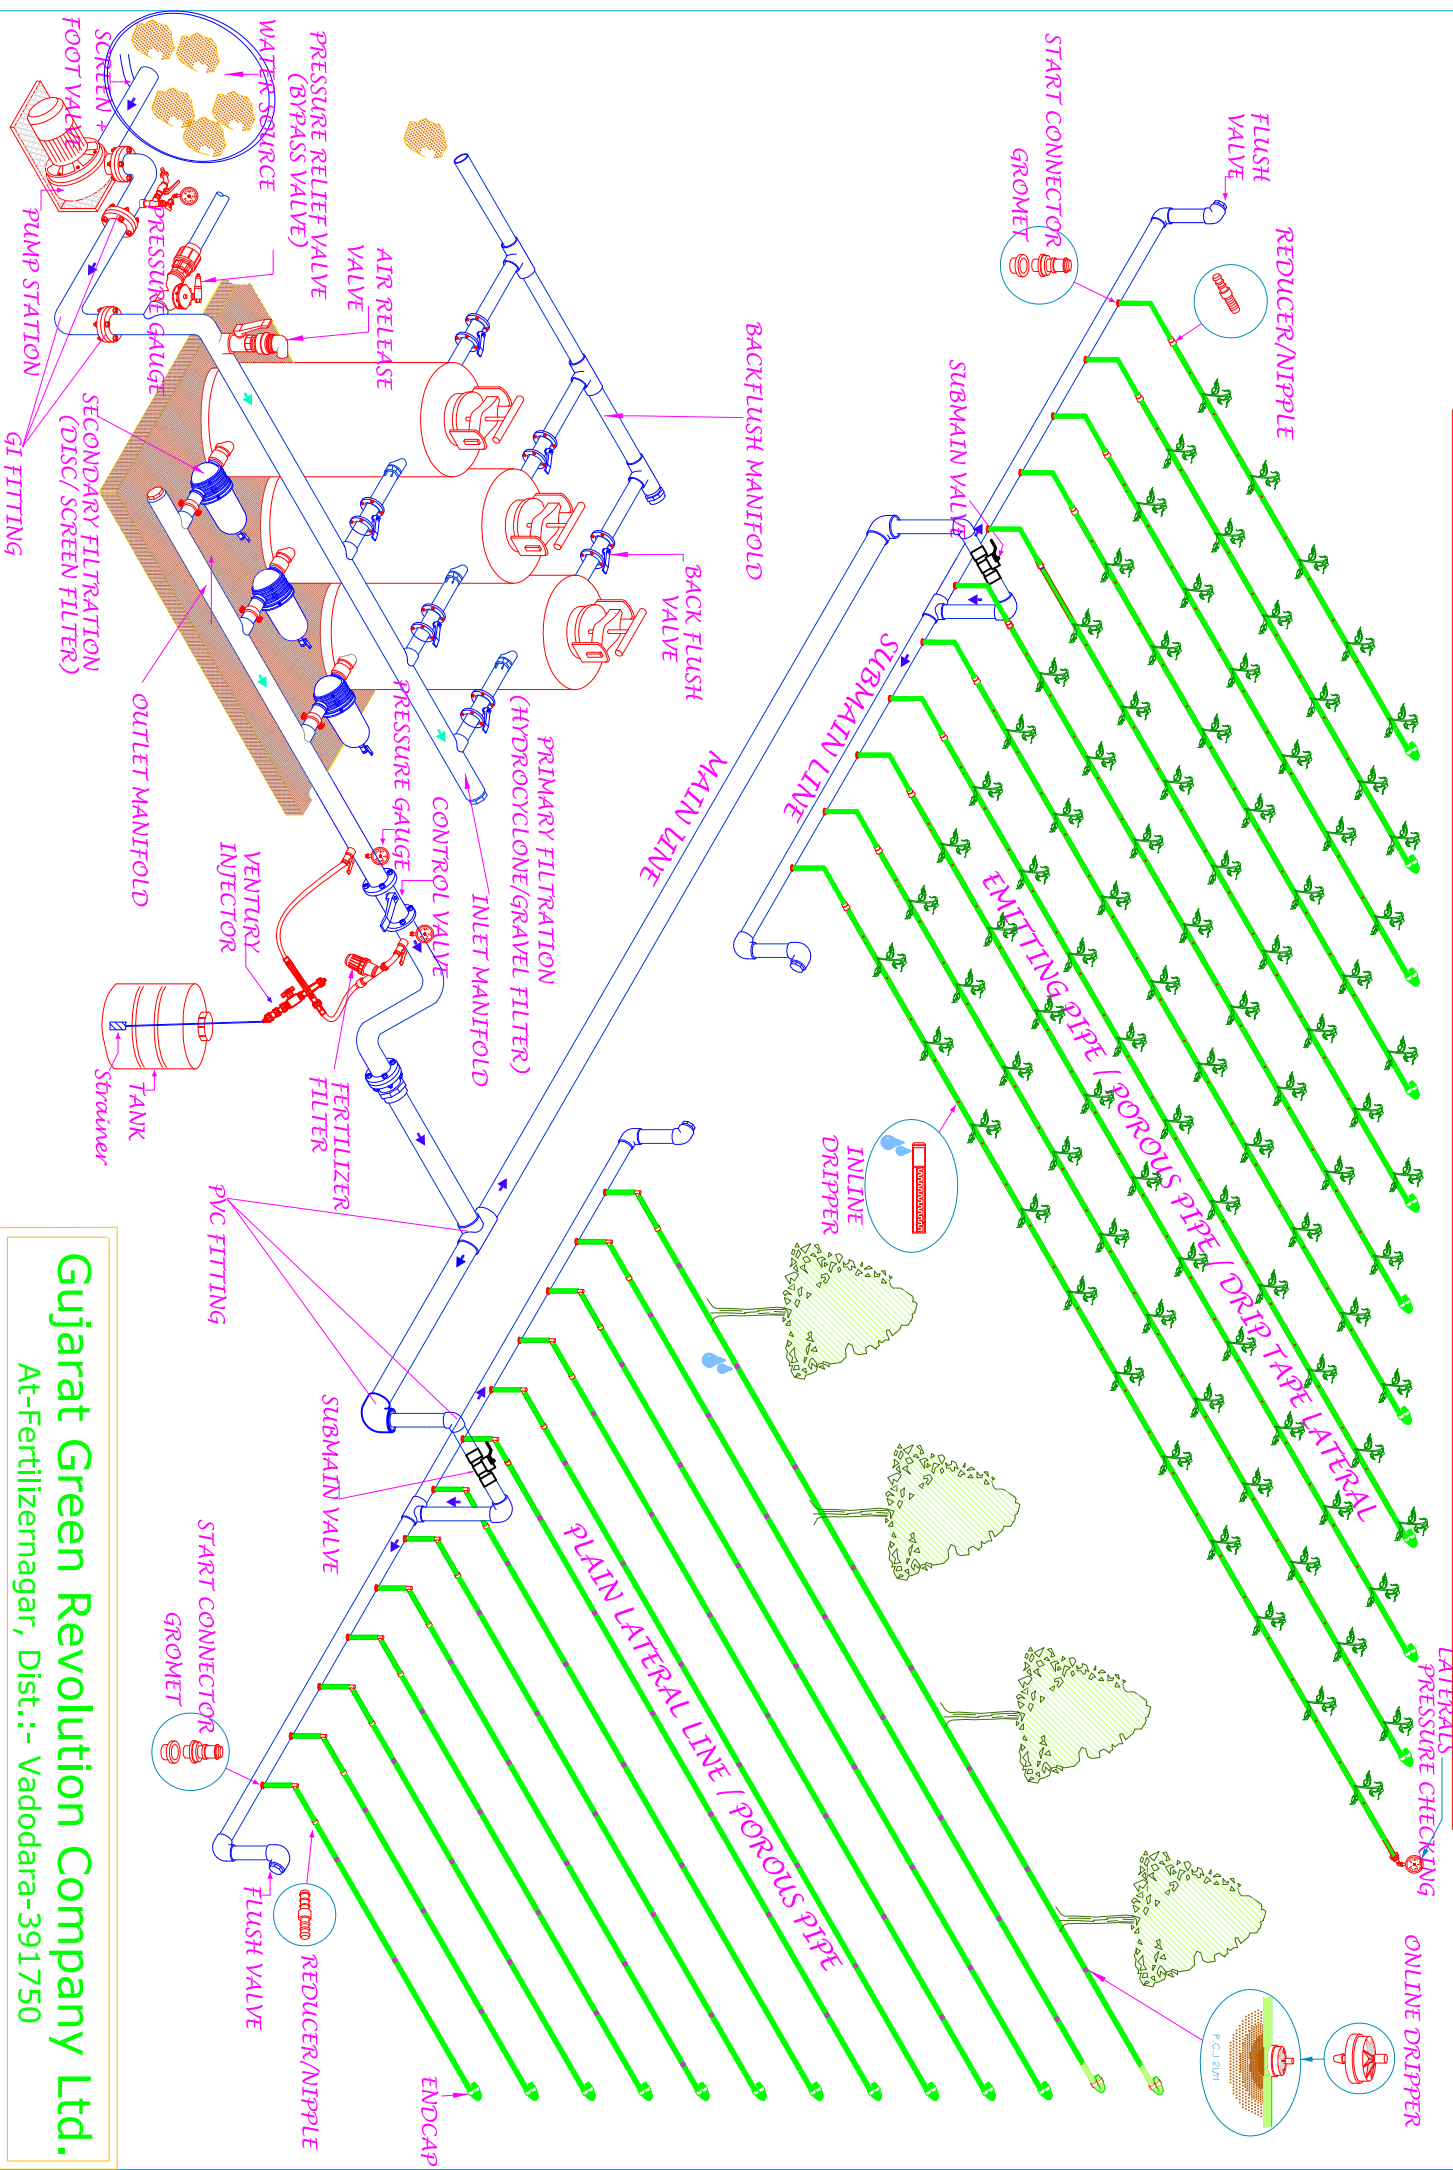

Gujarat Green Revolution Company Ltd.
 At-Fertilizernagar, Dist.:- Vadodara-391750